

BROADWAY BRIDGE GEOMETRIC APPROVAL DRAWING ALIGNMENT C








MARK THOMAS

701 UNIVERSITY AVENUE SUITE 200
SACRAMENTO, CALIFORNIA 95825

DRAWN BY: <u>KD</u>	APPROVED ON: _____	JOB NO. SA-17110	SHEET 1
CKD BY: <u>ZS</u>	BY: _____	FILE NO. XXX.dwg	OF 3
DATE: <u>9-2018</u>	RCE NO.: _____		
SCALE: AS SHOWN			

LEGEND/ ABBREVIATIONS

- L1 LINE DATA (SEE TABLE)
- ⊙ CURVE DATA (SEE TABLE)
- - - F FILL LIMITS
- - - C CUT LIMITS
- - - LEVEE SETBACK
- - - EXISTING ROW
- - - PROPOSED RETAINING WALL
- ⊙ INTERSECTION LOCATION
- ⊙ CROSS SECTION LOCATION

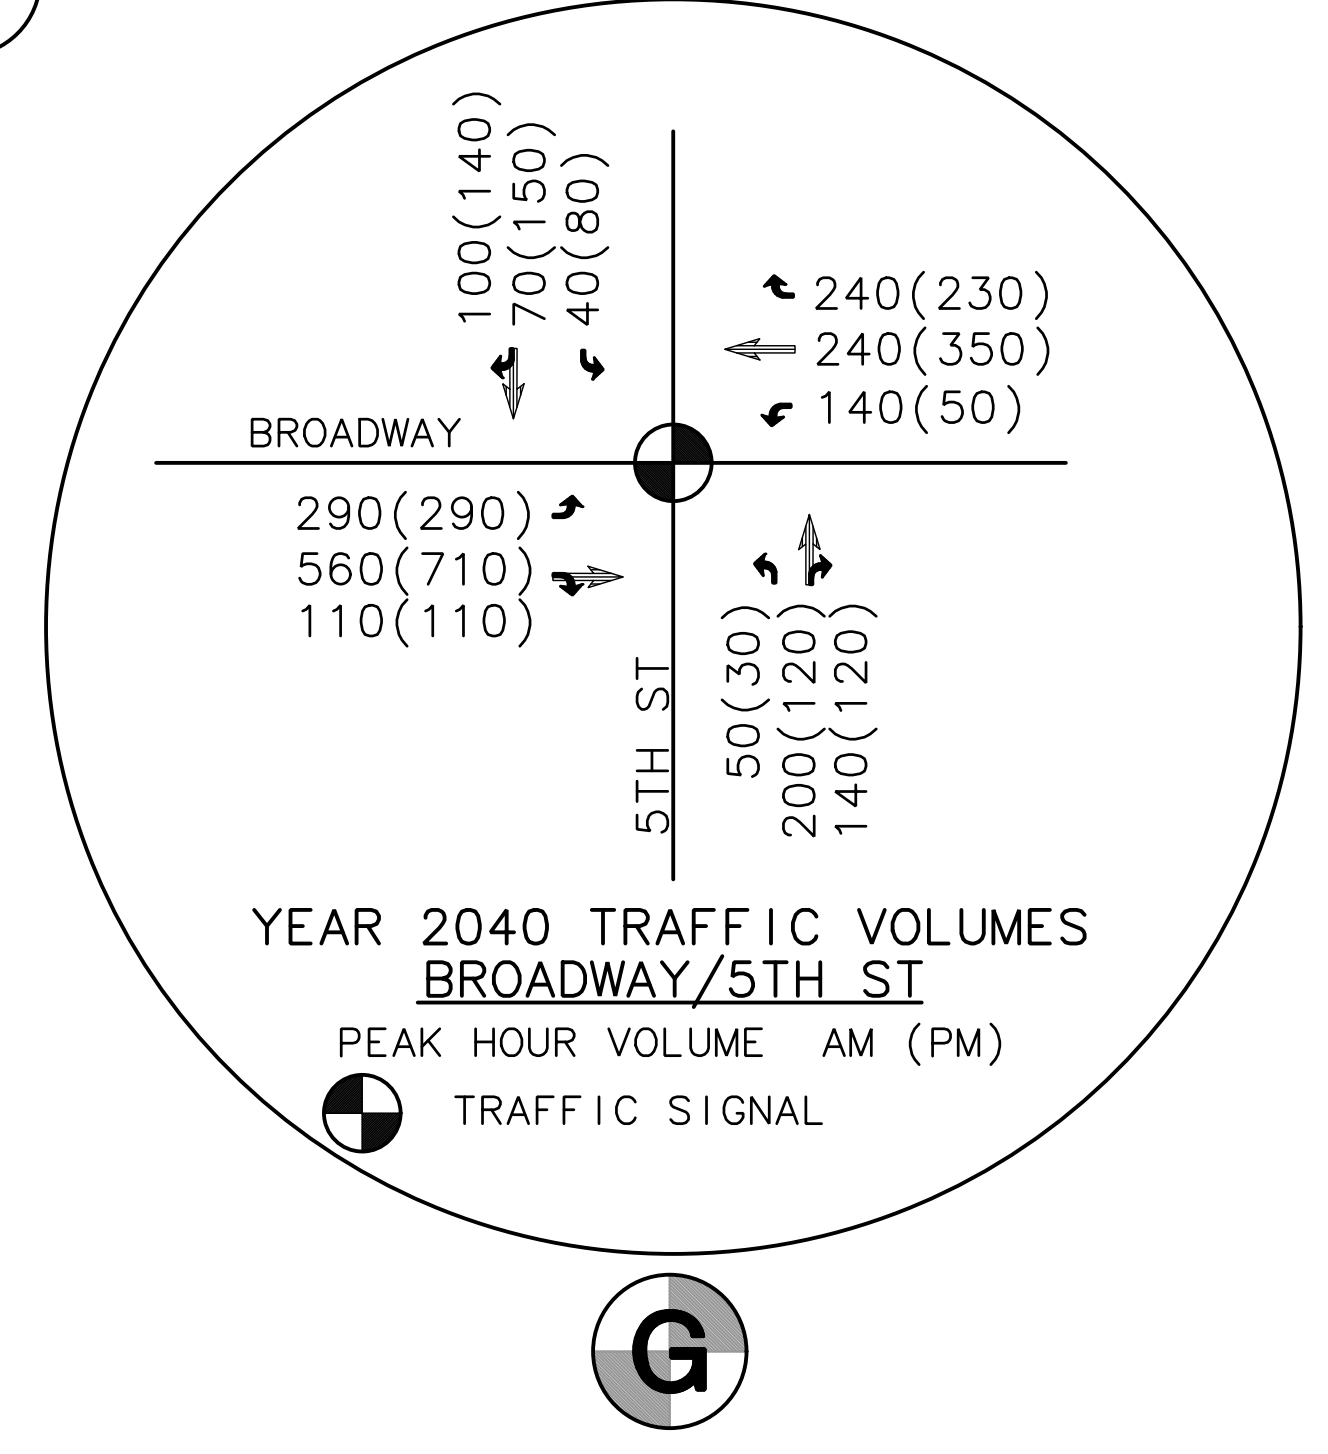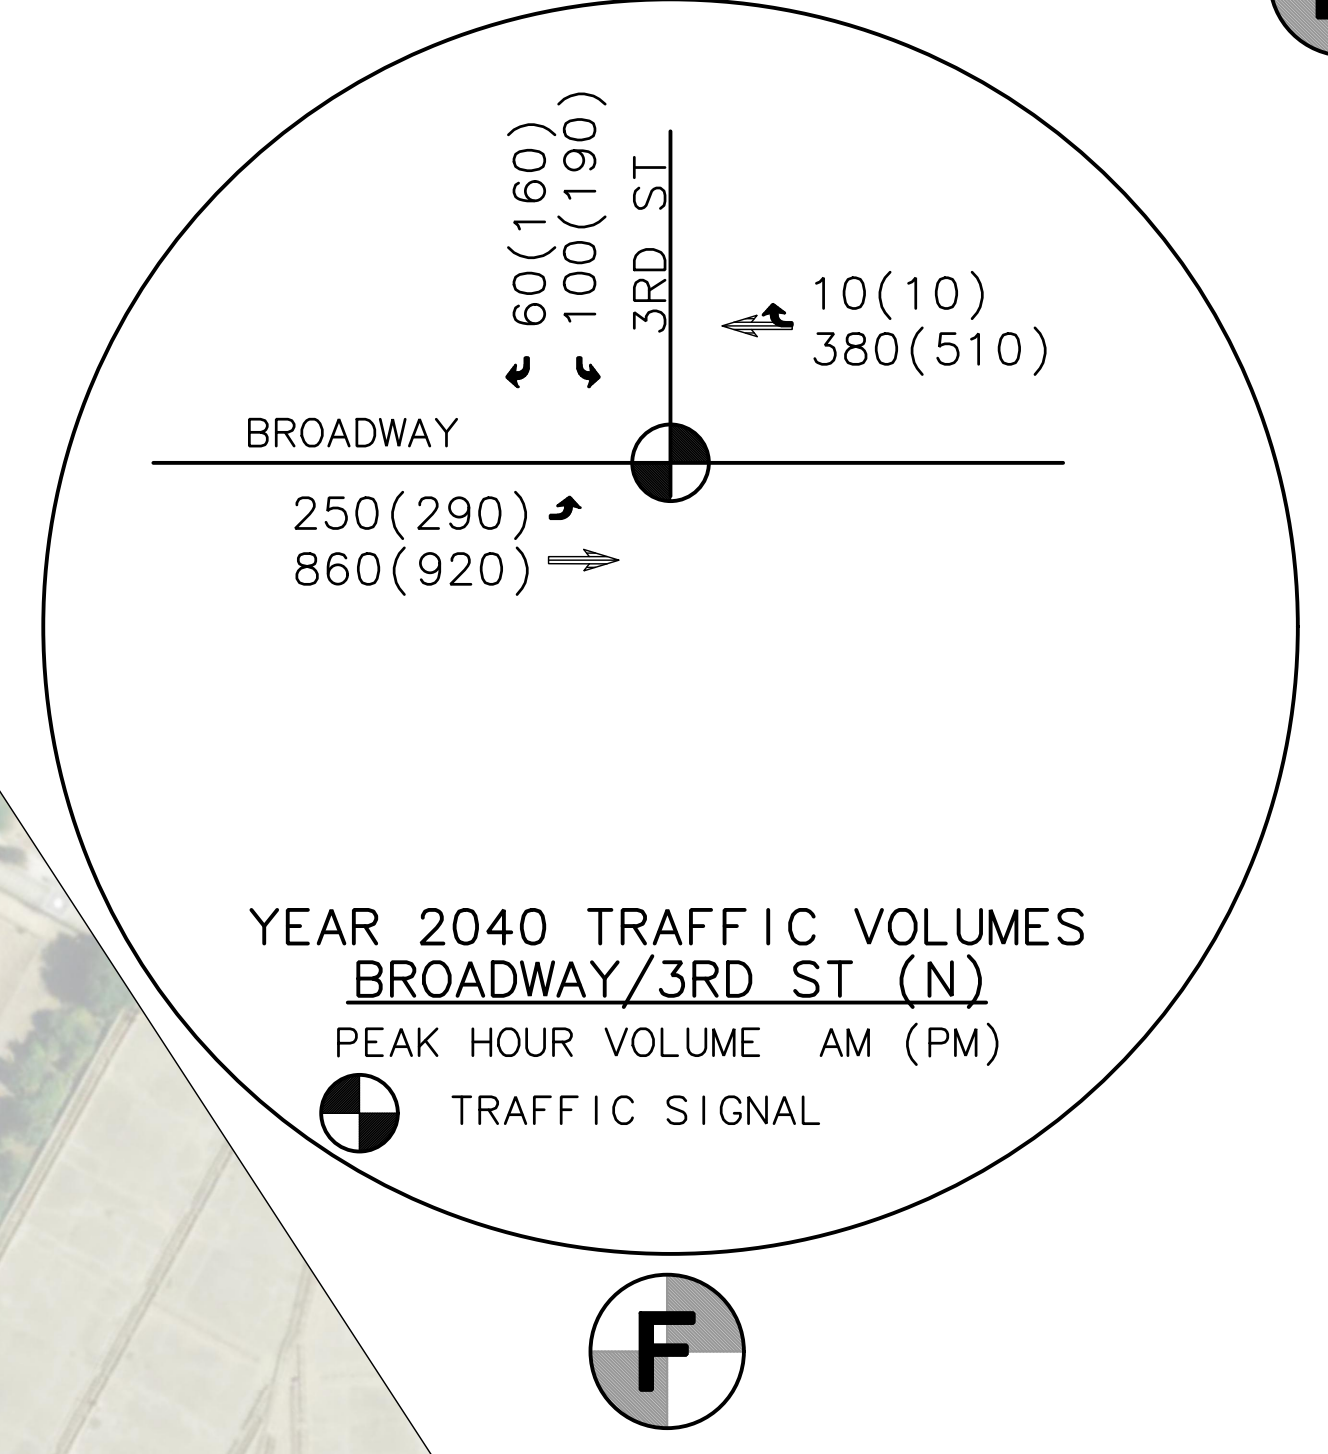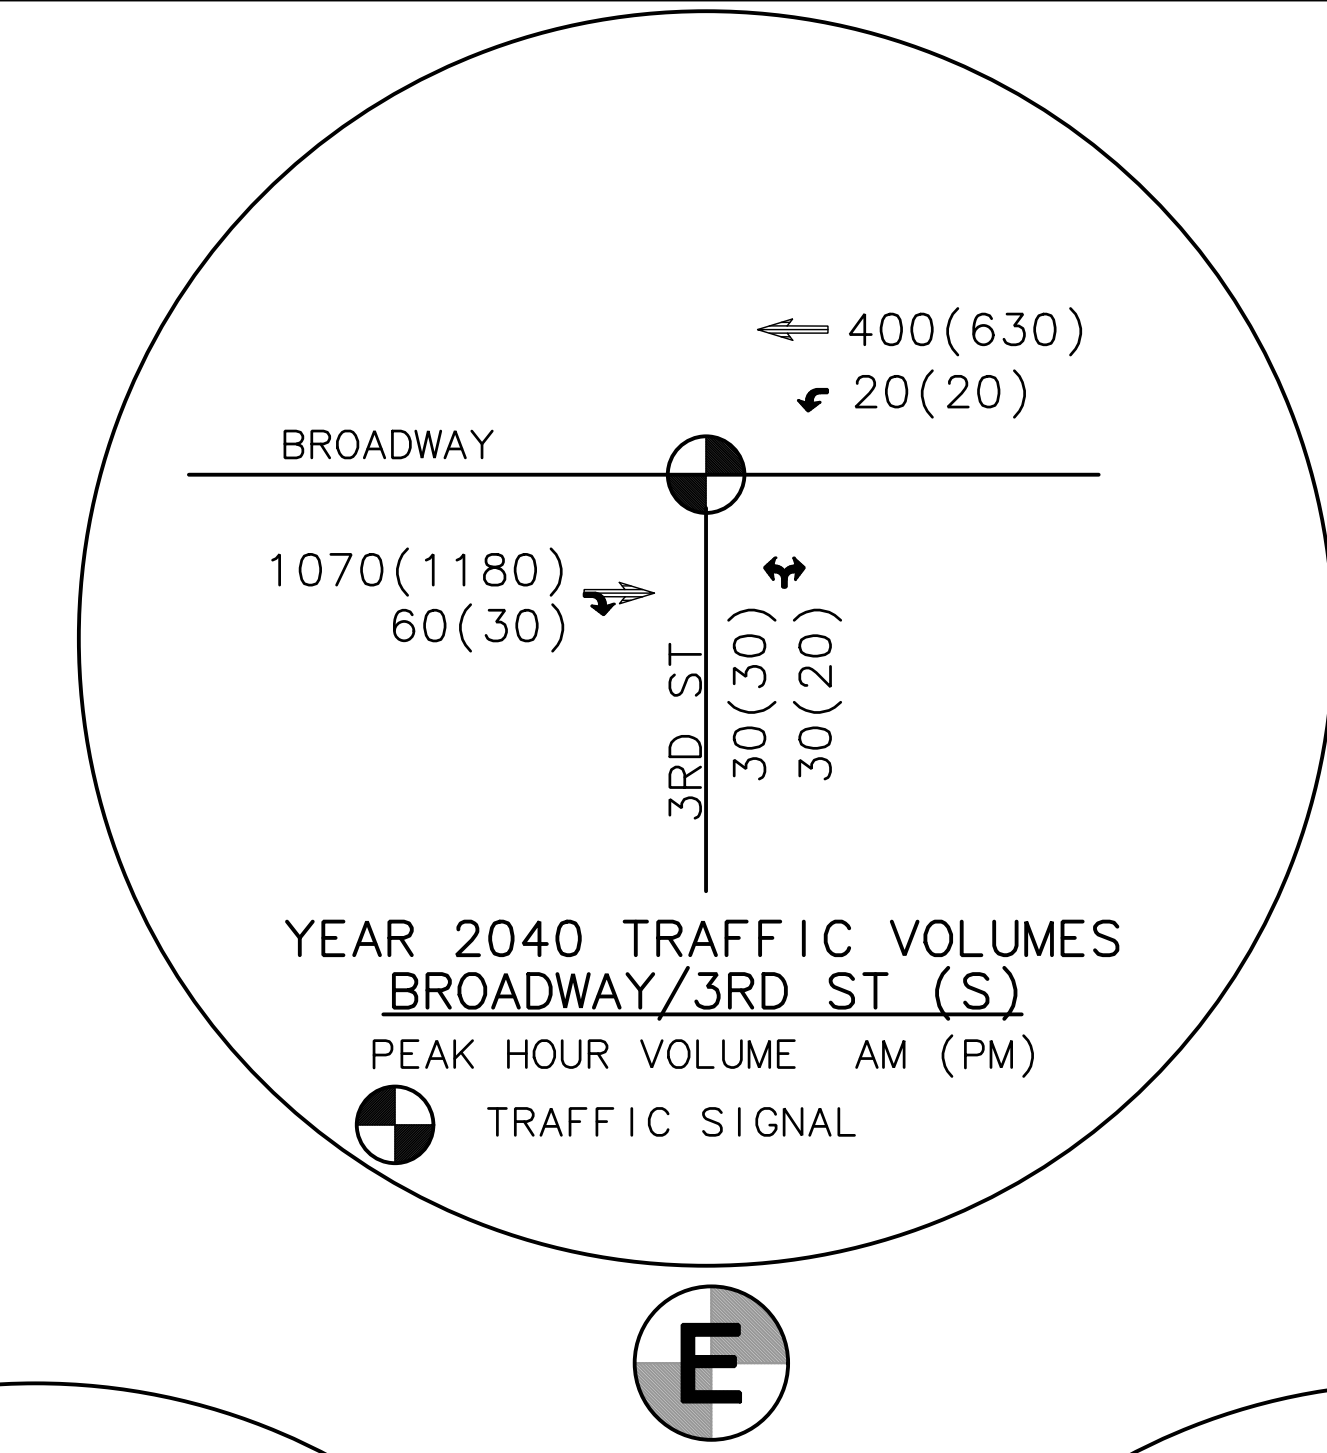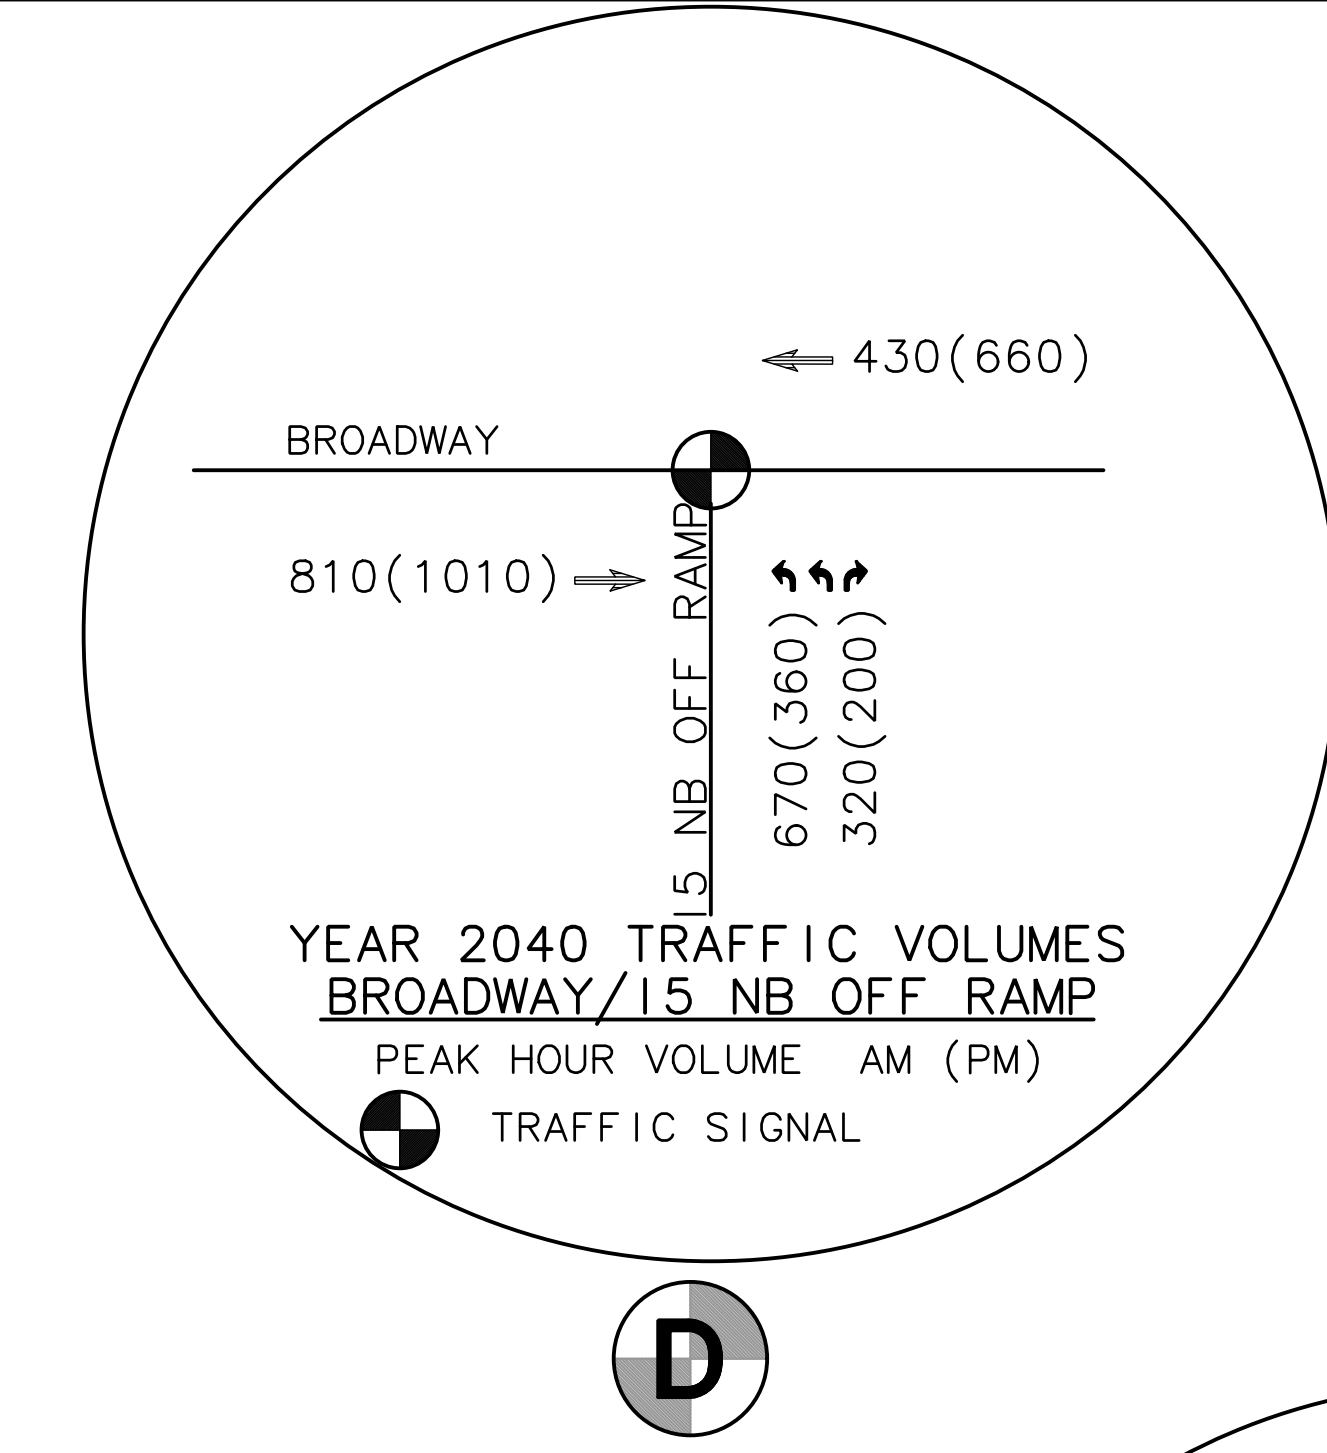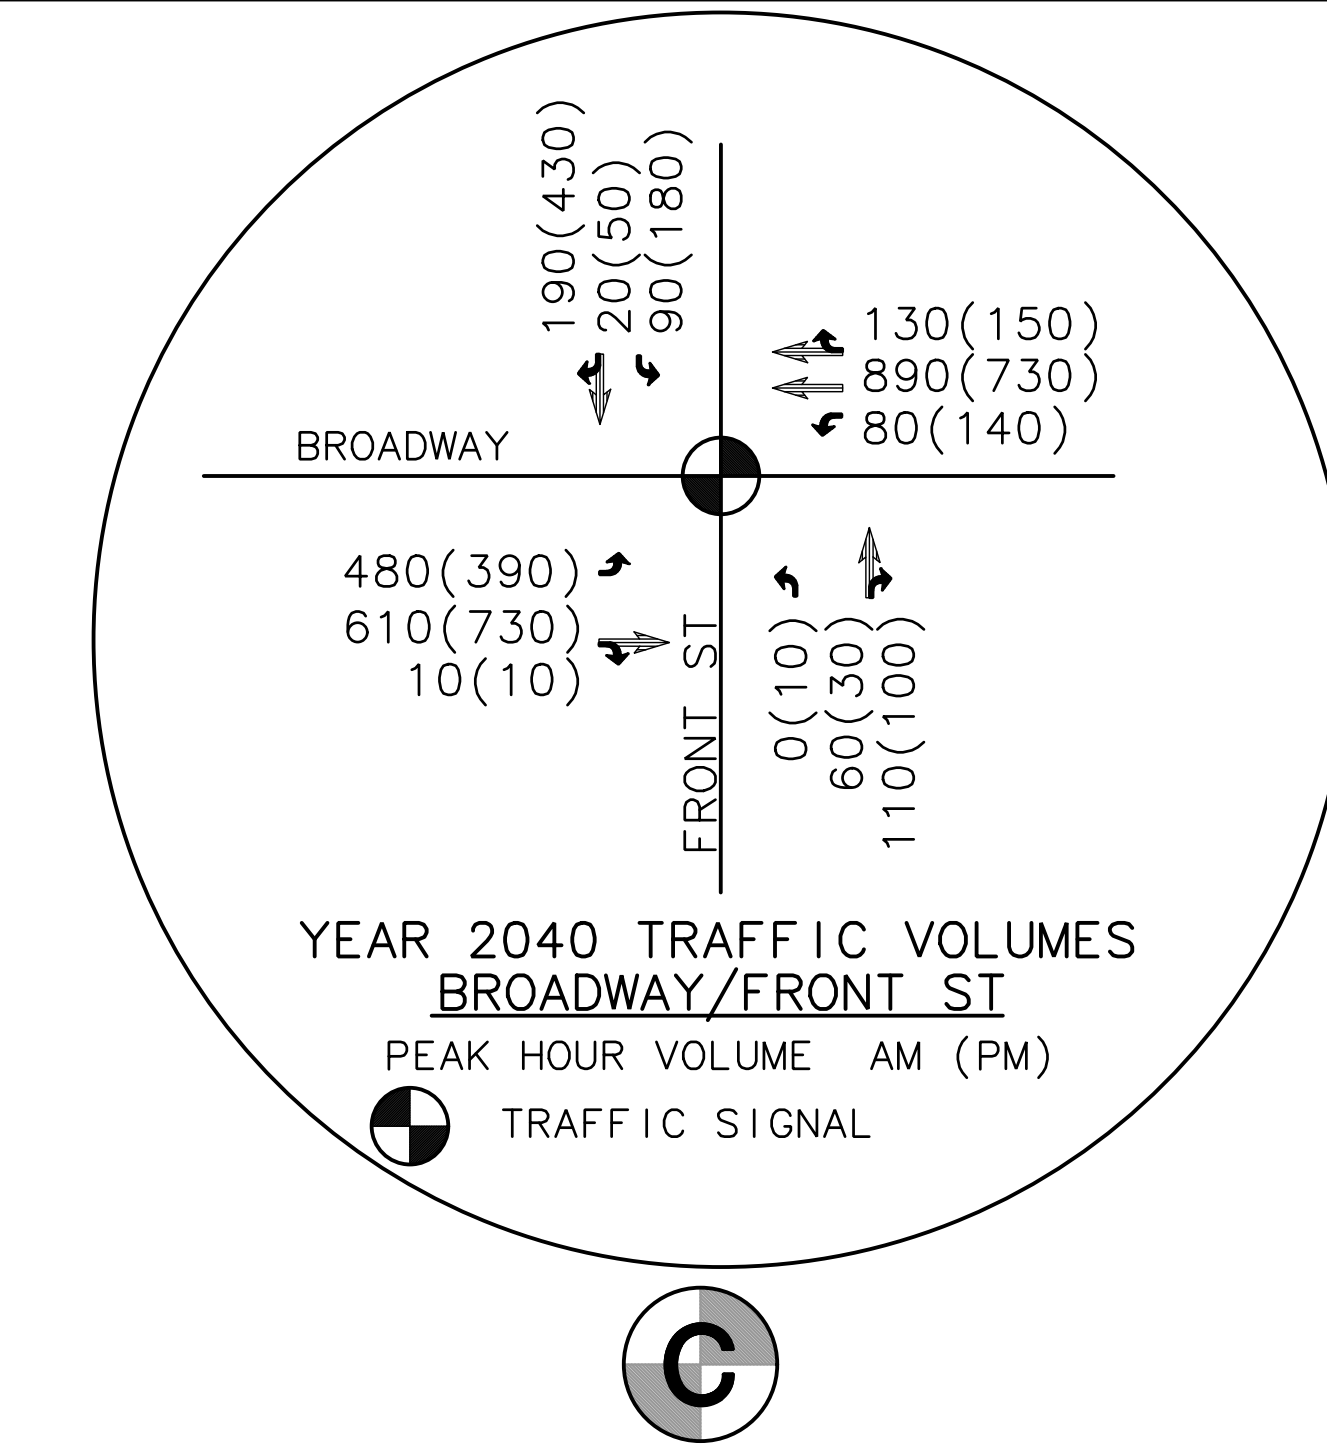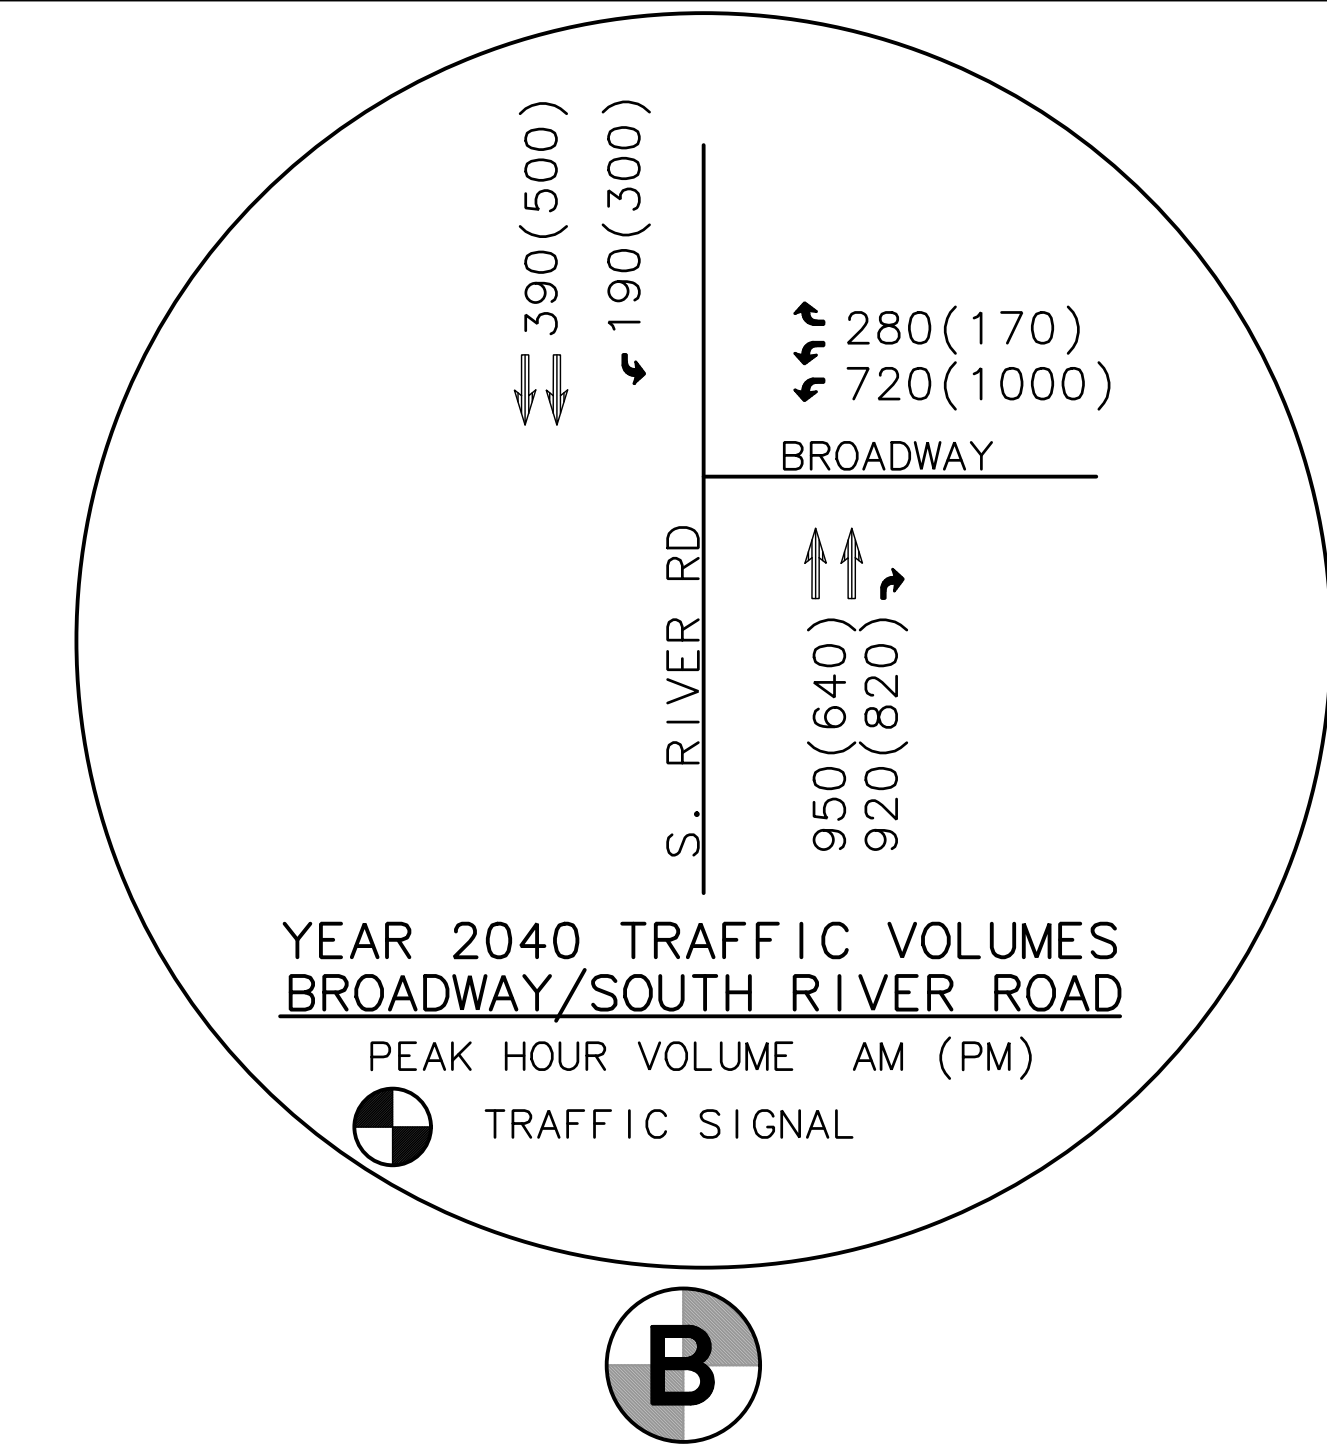
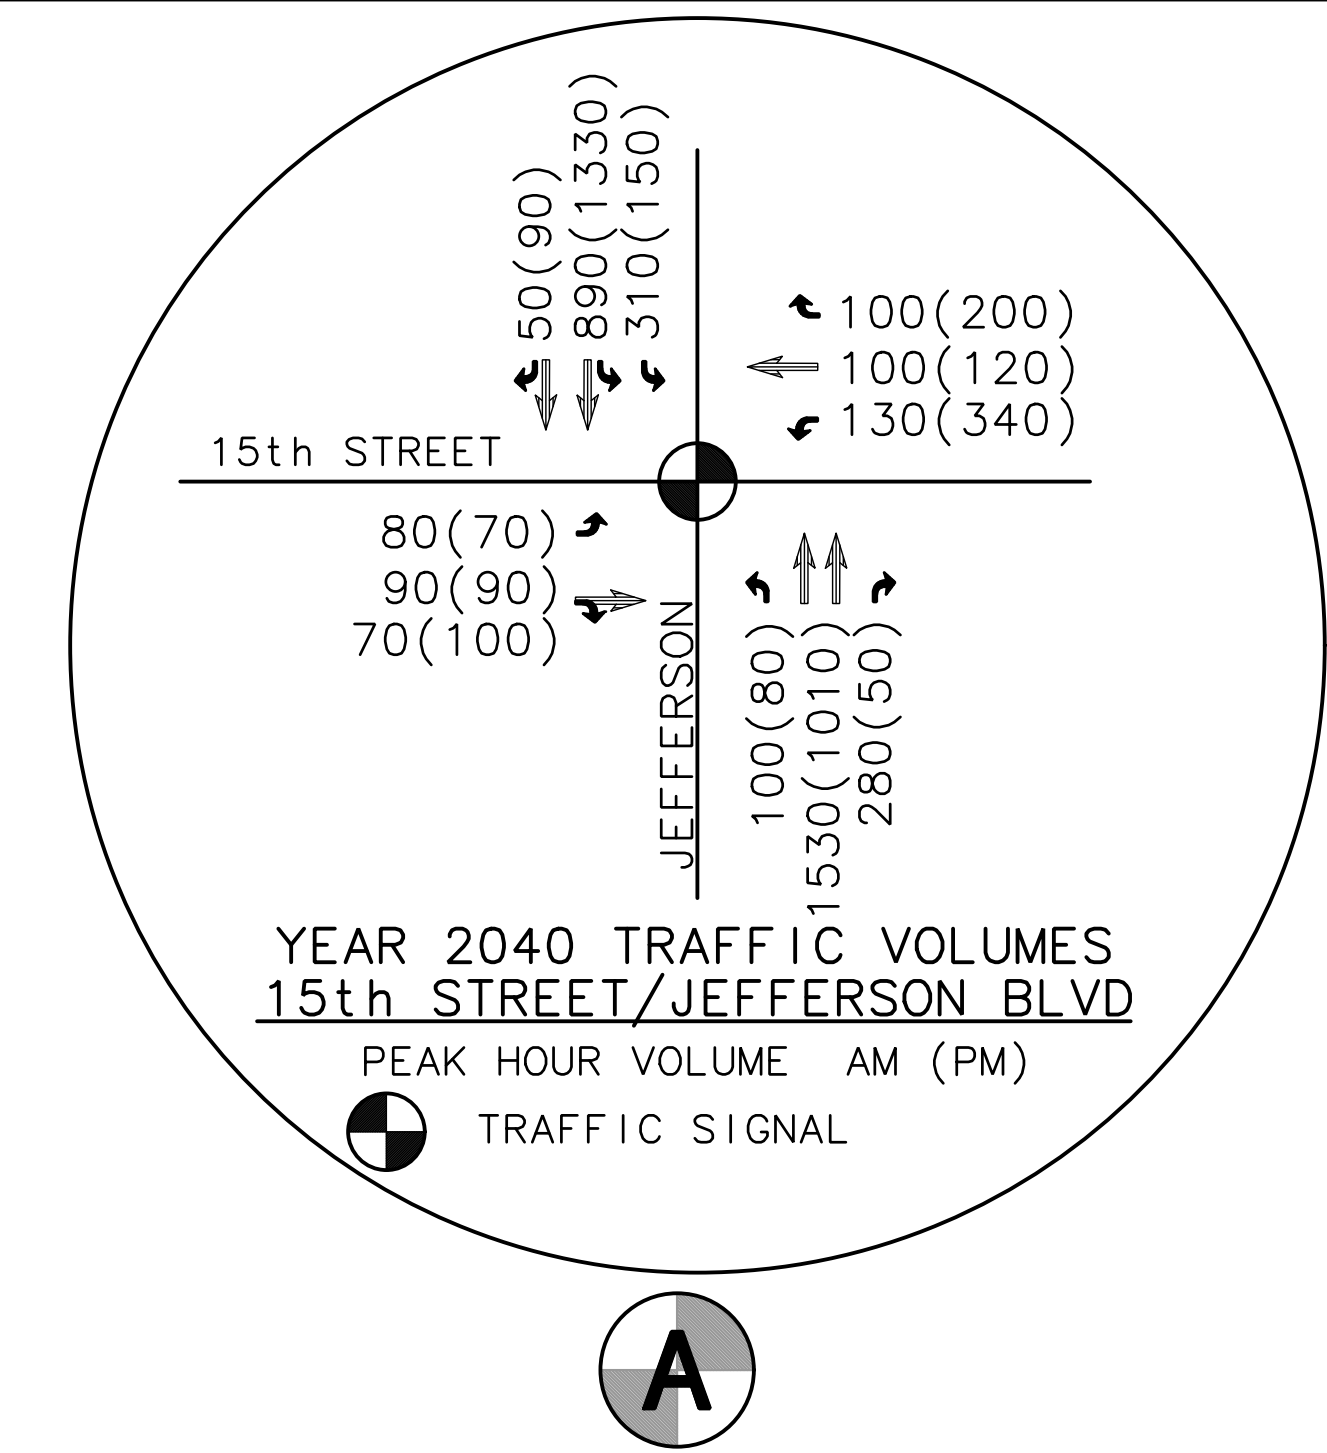


LINE TABLE

LINE #	LENGTH	DIRECTION
L1	995.05'	S64°23'14"E
L2	3416.90'	S71°22'49"E

CURVE TABLE

CURVE #	RADIUS	DELTA	TANGENT	LENGTH
C1	1000.00'	6°59'35"	61.10'	122.05'

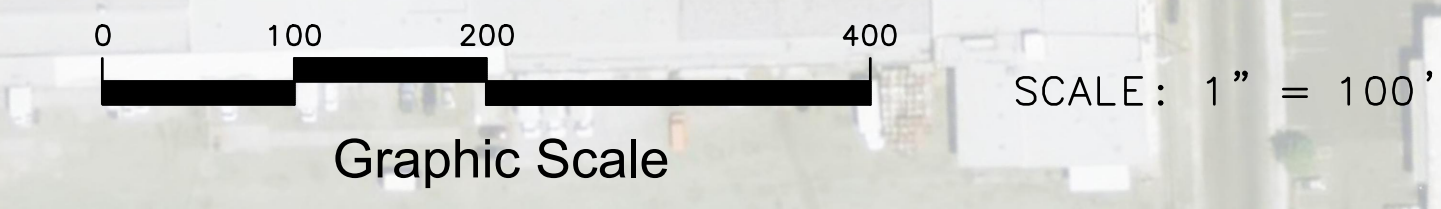
 


BROADWAY BRIDGE GEOMETRIC APPROVAL DRAWING ALIGNMENT C

**MARK
THOMAS**

701 UNIVERSITY AVENUE SUITE 200
SACRAMENTO, CALIFORNIA 95825

DRAWN BY: <u>KD</u>	APPROVED ON: _____	JOB NO. SA-17110
CKD BY: <u>ZS</u>	BY: _____	FILE NO. XXX.dwg
DATE: <u>9-2018</u>	RCE NO.: _____	SHEET 2 OF 3
SCALE: AS SHOWN		

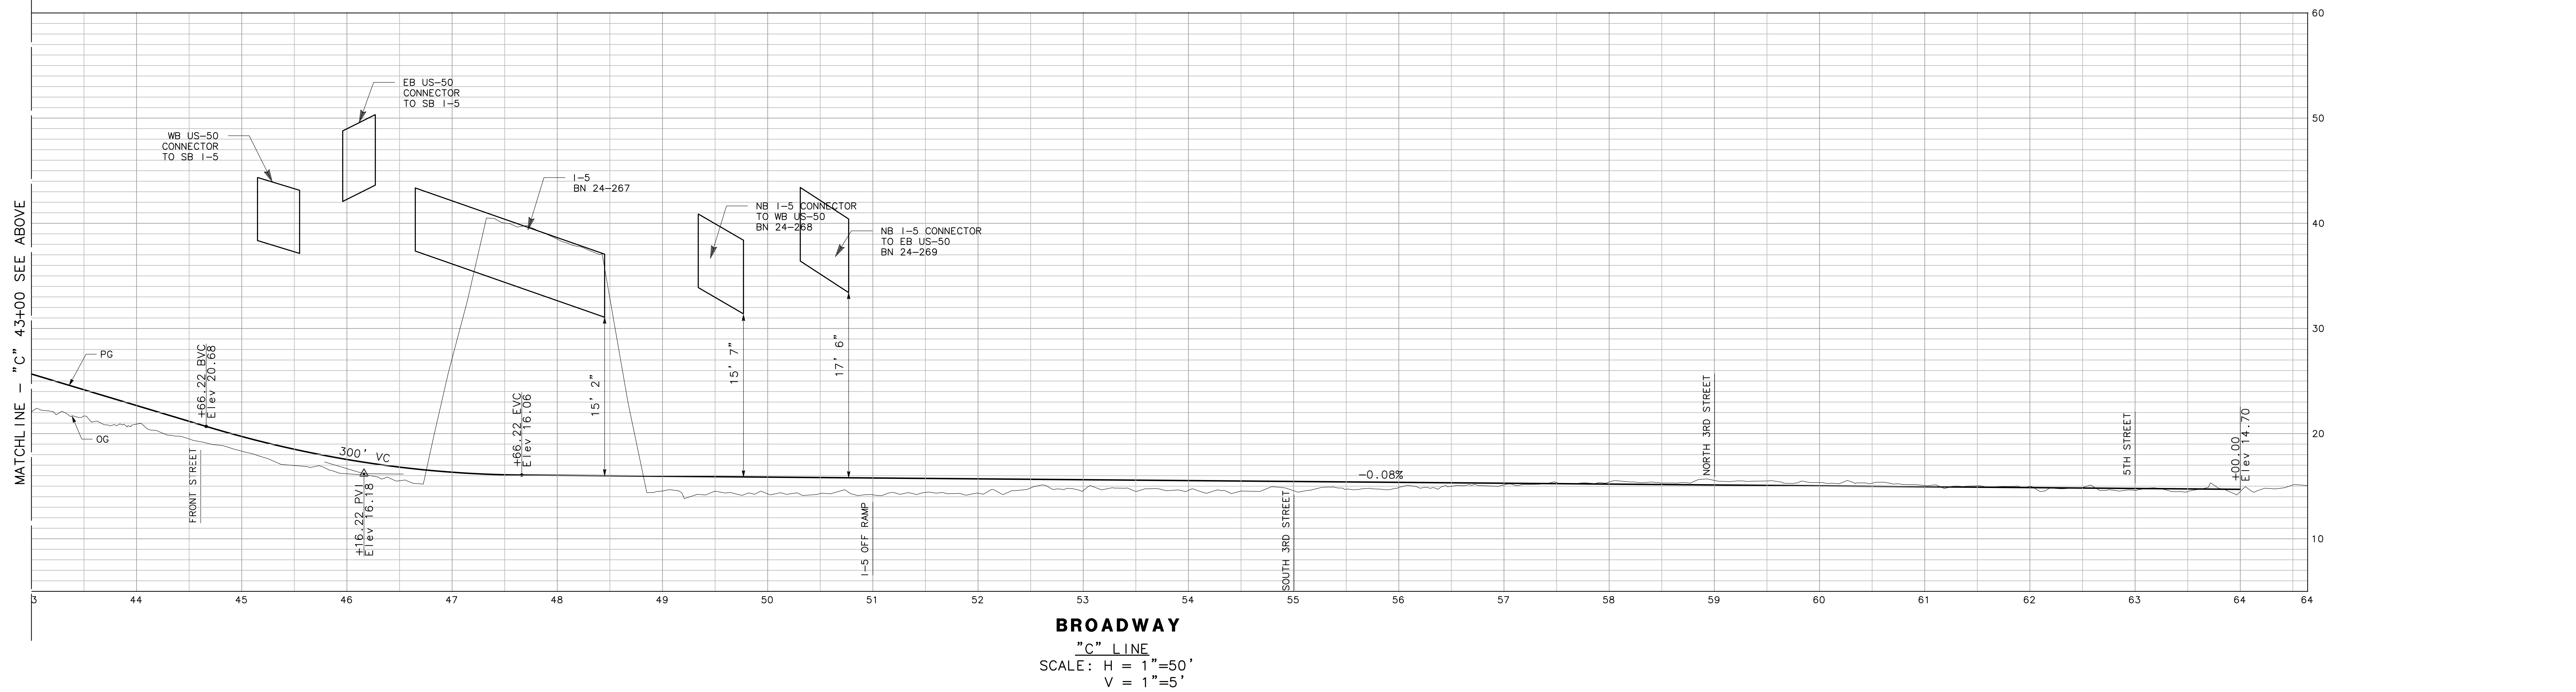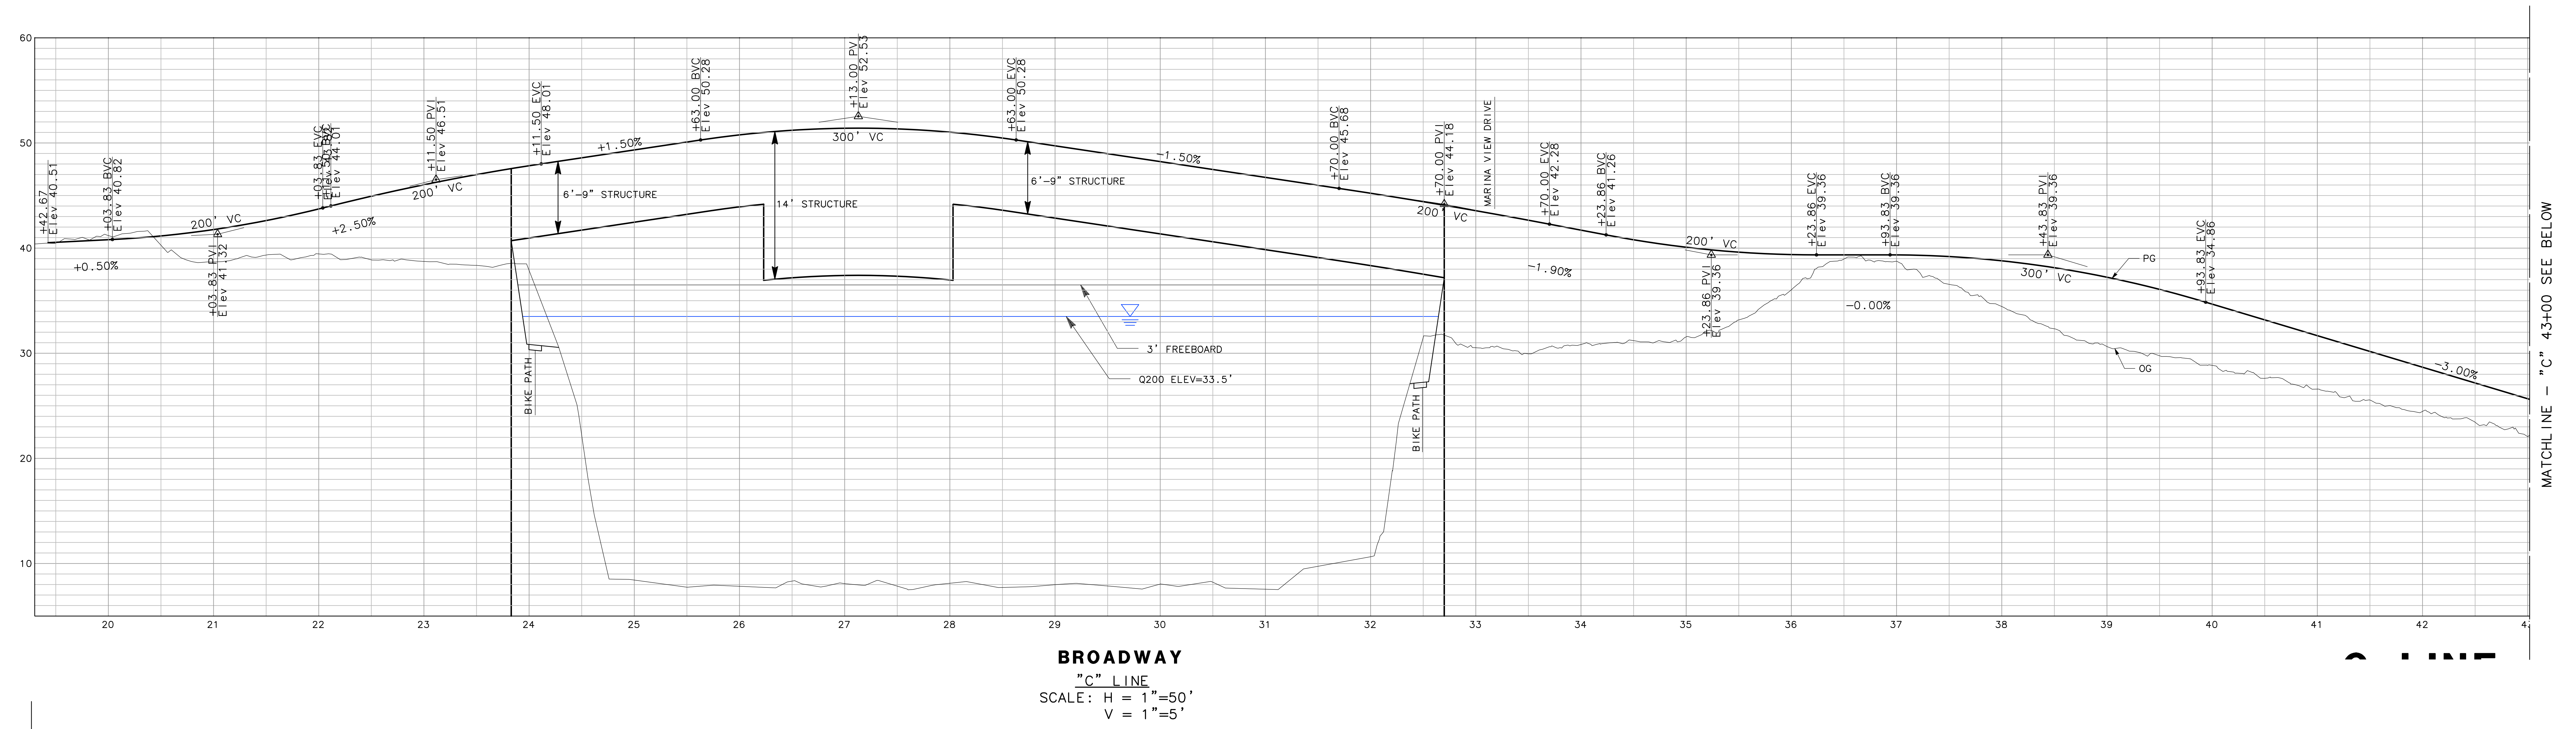

**BROADWAY BRIDGE
GEOMETRIC APPROVAL DRAWING
ALIGNMENT C**

**MARK
THOMAS**

701 UNIVERSITY AVENUE SUITE 200
SACRAMENTO, CALIFORNIA 95825

DRAWN BY: <u>KD</u>	APPROVED ON: _____	JOB NO. SA-17110	SHEET 3
CKD BY: <u>ZS</u>	BY: _____	FILE NO. XXX.dwg	OF 3
DATE: <u>9-2018</u>	RCE NO.: _____		
SCALE: <u>AS SHOWN</u>			

