


**LEGEND:**

- ACQUISITION
- TEMPORARY CONSTRUCTION EASEMENT



PROPOSED PROJECT ACQUISITION						
Number	PARCEL NUMBER	OWNER	TOTAL PARCEL SIZE (ACRES)	ACQUISITION (ACRES)	TEMPORARY EASEMENT (ACRES)	REMNANTS (ACRES)
1	058-0270-006	Ramos	2.579	0.777	0.080	
2	058-0280-005	Equilon Enterprise	6.010	0.680	0.137	
3	058-0270-014	Ramos	7.568	2.762	0.102	
4	009-0020-001	Phillips 66 Company	1.525	0.682	0.082	
5	009-0012-064	Phillips 66 Company	2.673	2.673		
6	009-0012-065	Chevron USA Inc.	0.793	0.793		
7	009-0012-038	PG & E	0.033	0.033		
8	009-0012-008	Chevron USA Inc.	1.598	0.223	0.074	
9	009-0030-054	Phillips 66 Company	5.616	0.672	0.428	
10	009-0012-071	Chevron USA Inc.	2.494	0.394	0.158	
11	009-0012-072	Chevron USA Inc.	6.903	0.063	0.074	
12	058-0270-007	Ramos	0.450			
	TOTAL		38.243	9.751	1.135	0.000

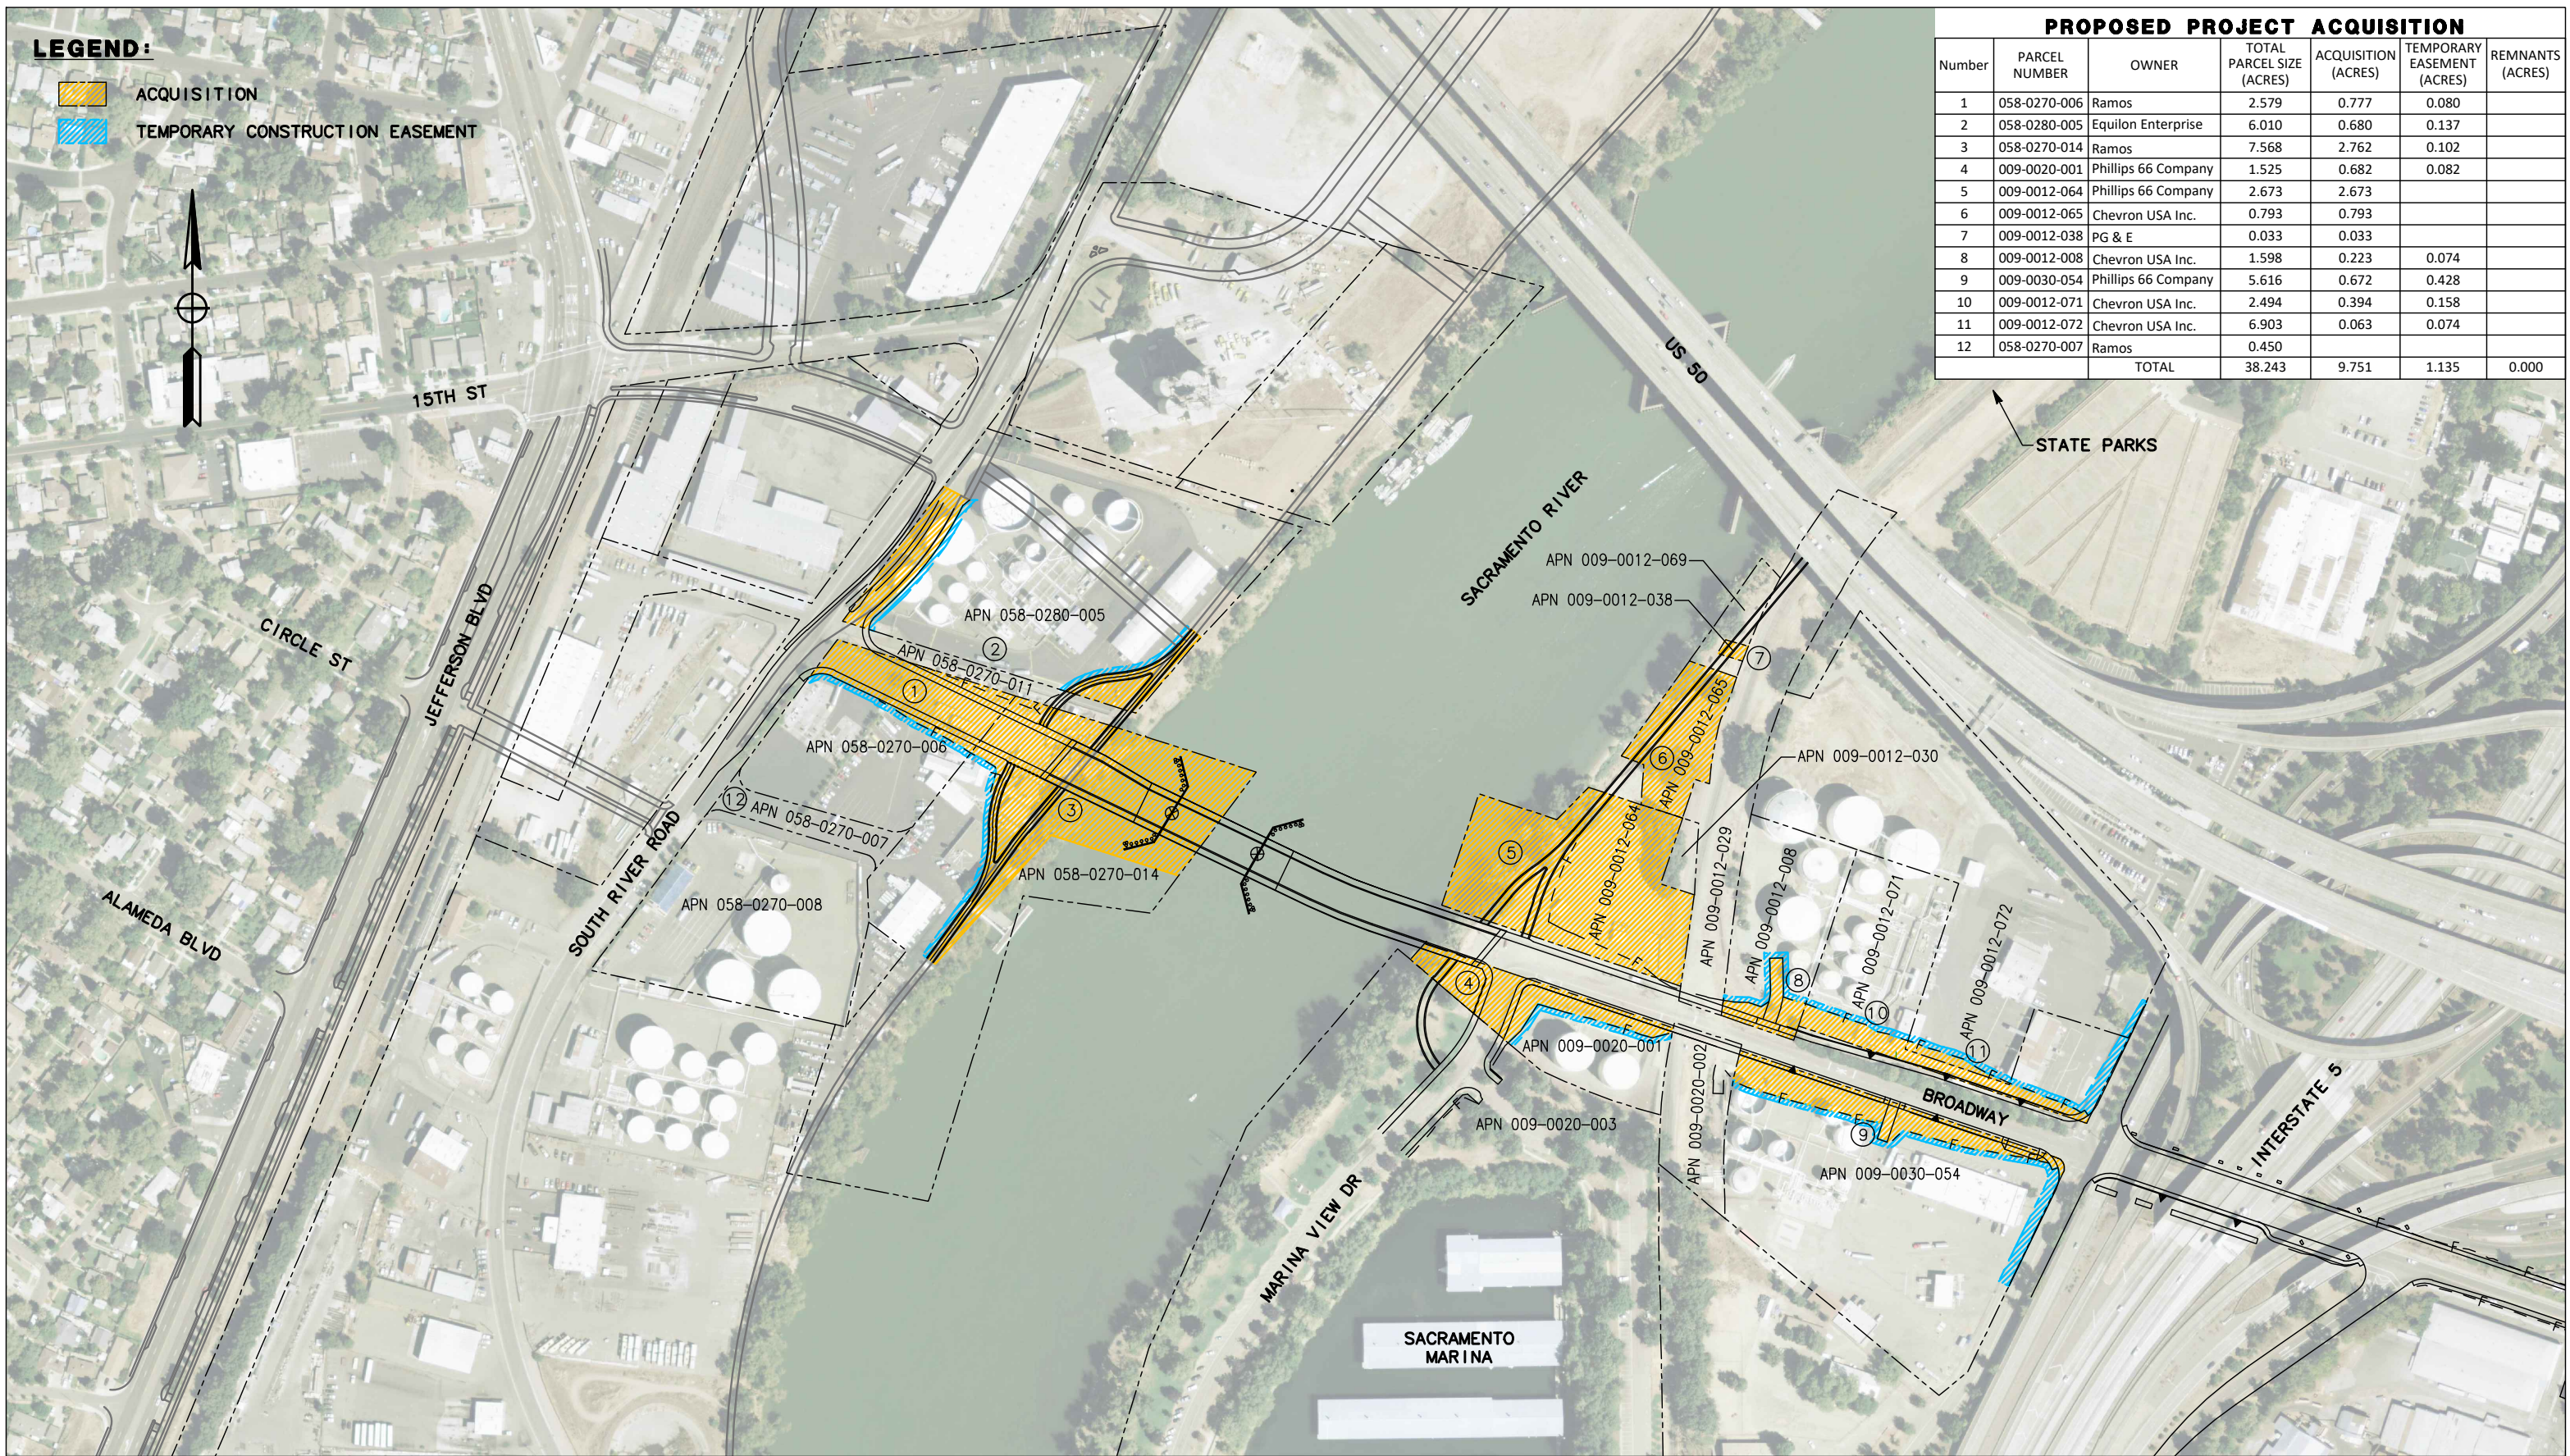

**ALTERNATIVE C-INTERIM**

**BROADWAY BRIDGE  
RIGHT OF WAY ACQUISITION**

SCALE: 1"=150'  
SEPTEMBER 2019

**MARK  
THOMAS**